


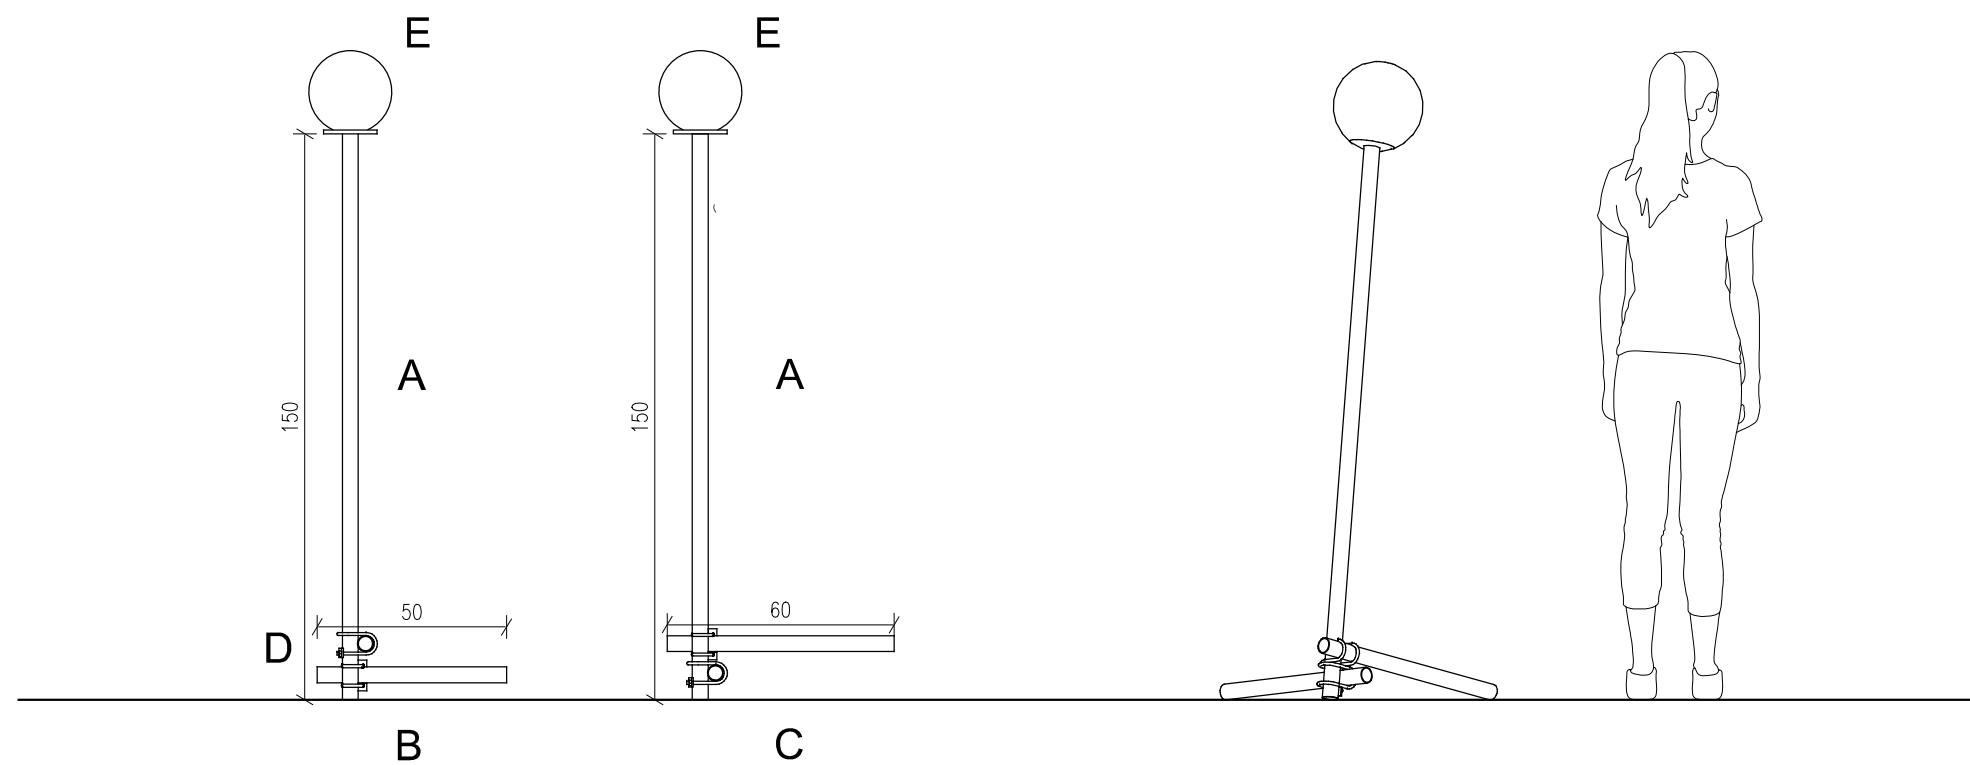

GRID LAMP/LAMPA

ELEMENTS:

- A - 1 x pipe dia42mm 150cm
- B - 1 x pipe dia42mm 60cm
- C - 1 x pipe dia42mm 50cm
- D - 2 x double U-bolt dia42mm
- E - lampshade

- A - 1 x rura fi42mm 150cm
- B - 1 x rura fi42mm 60cm
- C - 1 x rura fi42mm 50cm
- D - 2 x obejmą drutowa krzyżowa fi42n
- E - klosz

Scale 1:20@A3



Attribution-nonCommercial-ShareAlike CC BY-NC-SA
This license lets others remix, tweak, and build upon this work non-commercially, as long as they credit Filip Kozarski and license their new creations under the identical terms.

Licencja ta umożliwia ponownym użytkownikom rozpowszechnianie, remiksowanie, adaptowanie i wykorzystywanie materiałów w dowolnym medium lub formie wyłącznie w celach niekomercyjnych i pod warunkiem podania autora. W przypadku remiksowania, adaptowania lub wykorzystywania materiałów należy udzielić licencji na zmodyfikowane materiały na identycznych warunkach.

Grid
Arthub

IPA
FILIP KOZARSKI

i prefer analog. pl